


1 [Drawing Title]
Sht-1 Scale: 1/2" = 1'-0"

4 [Drawing Title]
Sht-1 Scale: 2" = 1'-0"

5 [Drawing Title]
Sht-1 Scale: 2" = 1'-0"

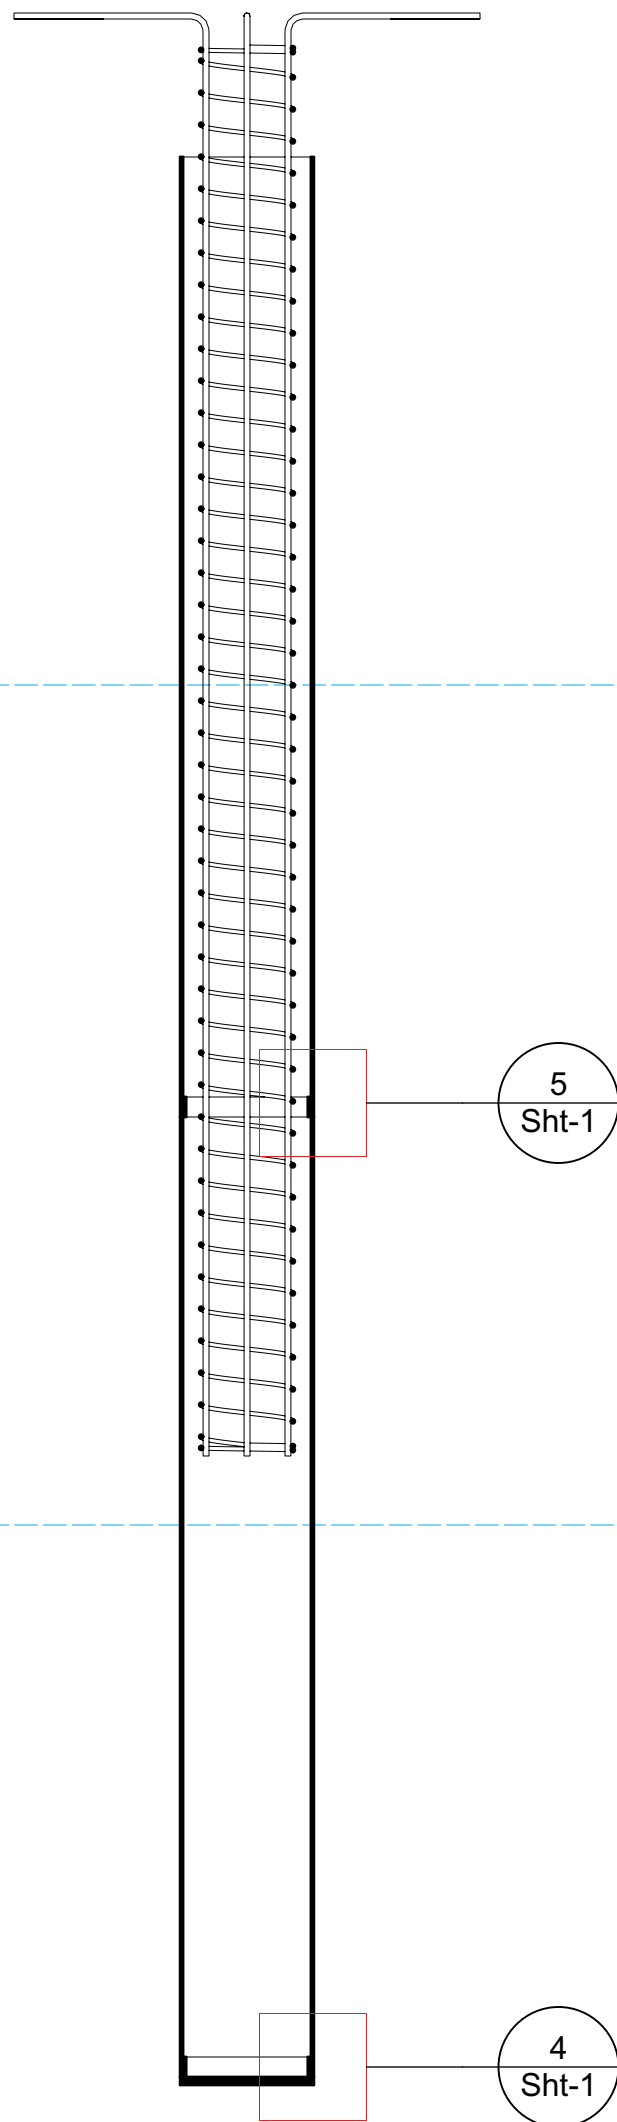

Semantic Data Rrequirements			
IfcBuiltElement	IfcPile	IfcPile.Name	Pile-A01
IfcBuiltElementType	IfcPileType	IfcPileType.Name	A
	PreDefinedType	IfcPileTypeEnum	DRIVEN
	ConstructionType	IfcPileConstructionEnum	COMPOSITE
Pset_PileCommon	Status	NEW	
	LoadBearing	TRUE	
Qto_BaseQuantities	Length		
	CrossSectionArea		
	OuterSurfaceArea		
	GrossSurfaceArea		
	GrossVolume		
	NetVolume		
	GrossWeight		
	NetWeight		
Pset_ConcreteElementGeneral	AssemblyPlace		
	CastingMethod		
	StructuralClass		
	StrengthClass		
	ExposureClass		
	ReinforcementVolumeRatio		
	ReinforcementAreaRatio		
	DimensionalAccuracyClass		
	ConstructionToleranceClass		
	ConcreteCover		
	ConcreteCoverAtMainBars		
	ConcreteCoverAtLinks		

2 [Drawing Title]
Sht-1 Scale: 1/2" = 1'-0"

3 [Drawing Title]
Sht-1 Scale: 3/4" = 1'-0"

DESIGNED BY	TITLE Plan / Sections / Elevations / Specifications							
				DRAWN BY	SIZE	CAGE CODE	DRAWING NUMBER	REV
					CHECKED BY	SCALE 1:1	EST. WGT	SHEET Sht-1 OF 1
					APPROVED BY			
OTHER APPROVALS	Steel Encased Reinforced CIP Pile.vwx							

1

2

3

4